

THE UNADJUSTED PRECISION RATIO OF THE TRAVERSE WAS 1:13,703 AND WAS NOT ADJUSTED. THE SURVEY AS SHOWN HEREON MEETS THE REQUIREMENTS OF AN URBAN SURVEY.

THIS PLAT REPRESENTS A BOUNDARY SURVEY AND COMPLIES WITH 201 KAR 18:150.


2535 NEWTOWN PIKE
ED ZONE

CROSS HATCH

ORDINANCE.
ING OR ANY
OR
E THE
SE
LIFTED BY
SEWER LINE.
FEET (6') OF
LINE CROSSINGS.
RECHARGE AREA.
THE APPROVED
NT PLAN.
ION

FARM CREDIT MID-AMERICA
ED ZONE
P.C. "R", SL. 239
(5A)

AREAS FOR THE
L
PUMP
BE
PROVIDENCE PLACE PARKWAY
NEY PLACE

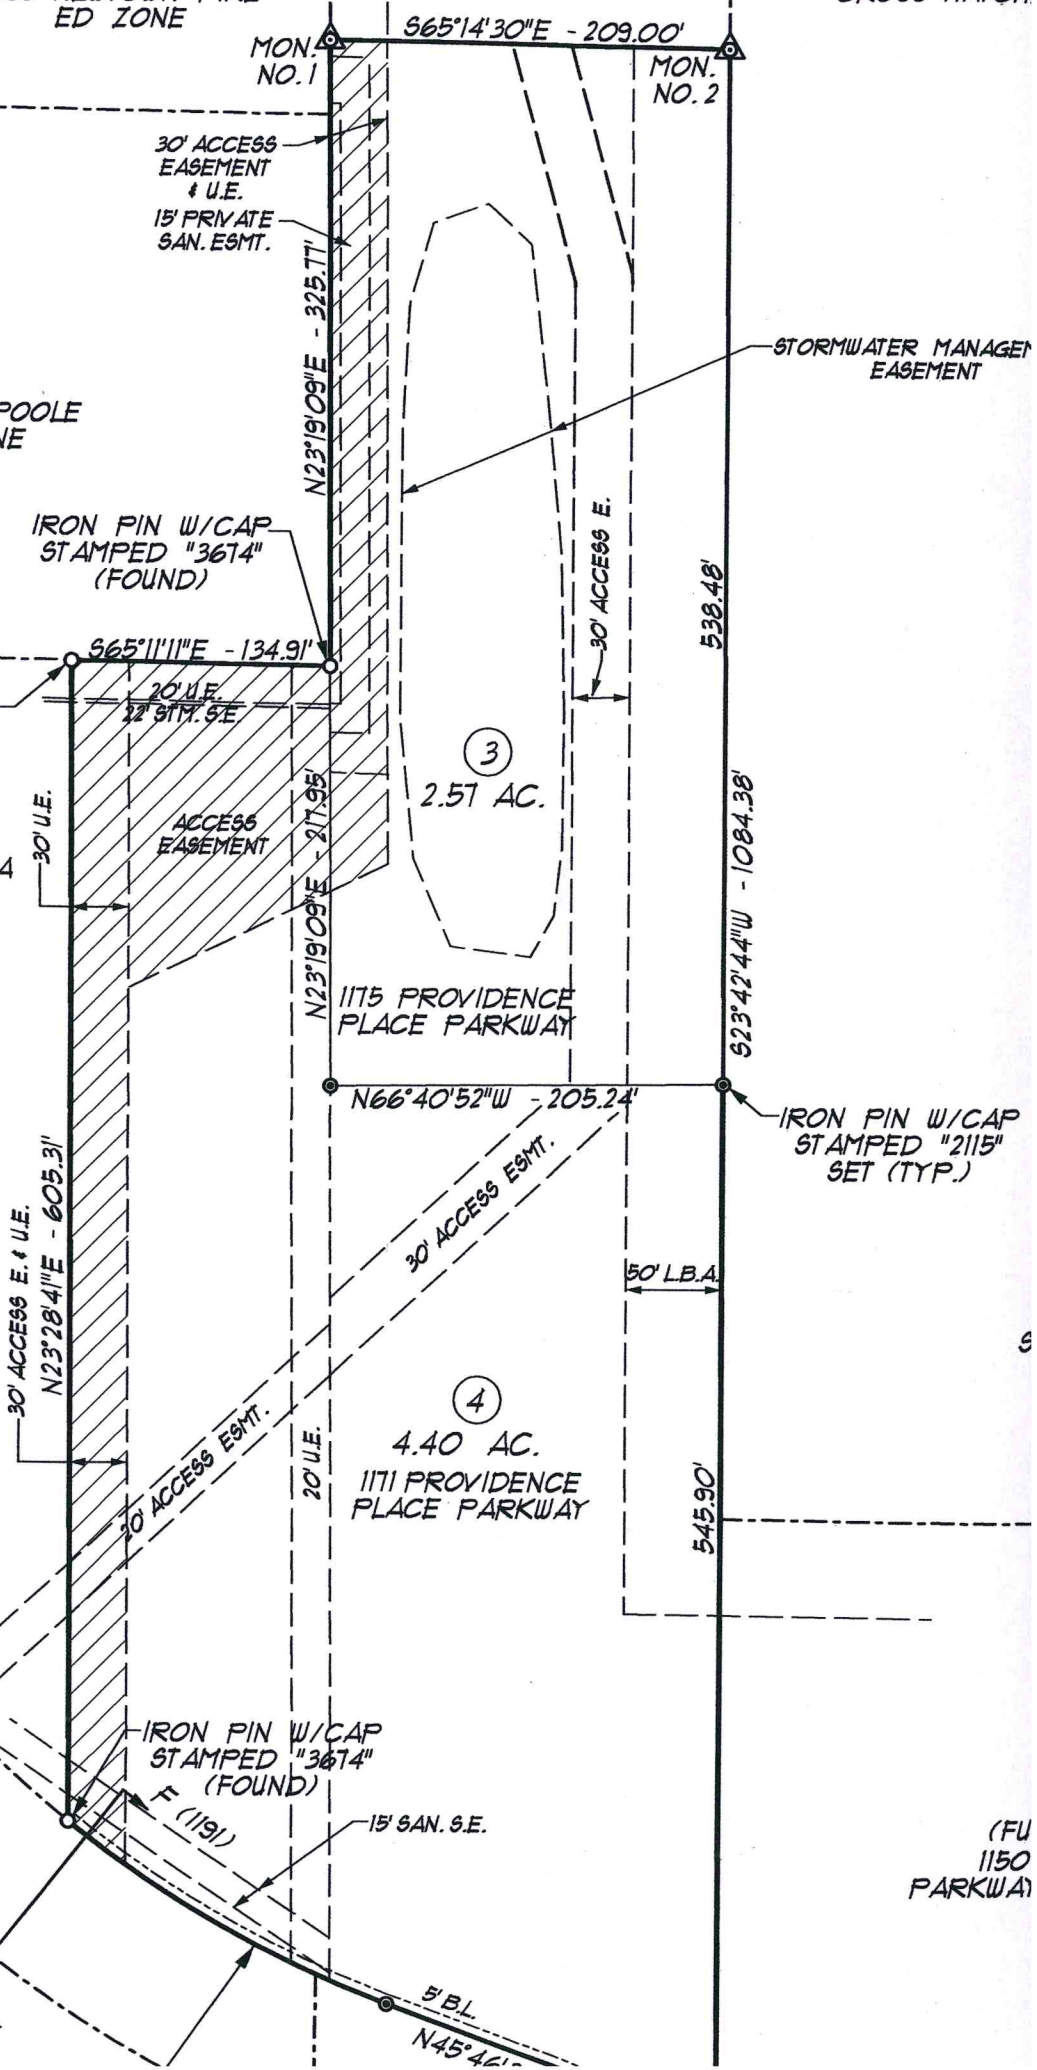

3
2
11
97
1

(FU
1150
PARKWAY)